

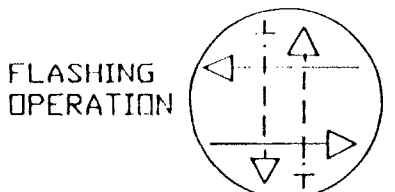


F H WA REGION NO	STATE	FED. AID PROJ. NO	SHEET NO.	TOTAL SHEETS
3	MD.			

NEMA PHASING

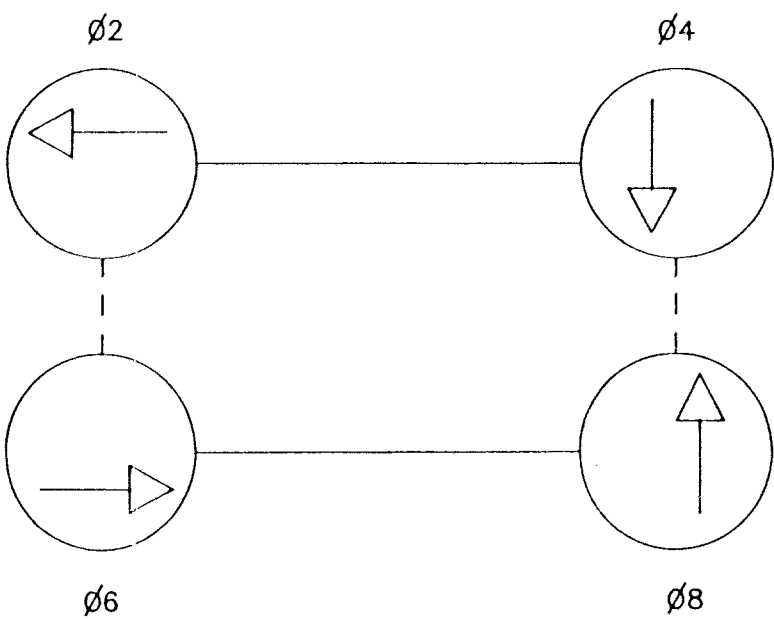

PHASES ASSOCIATED BY A DASHED LINE WILL OPERATE CONCURRENTLY
PHASES ASSOCIATED BY A SOLID LINE WILL NOT OPERATE CONCURRENTLY

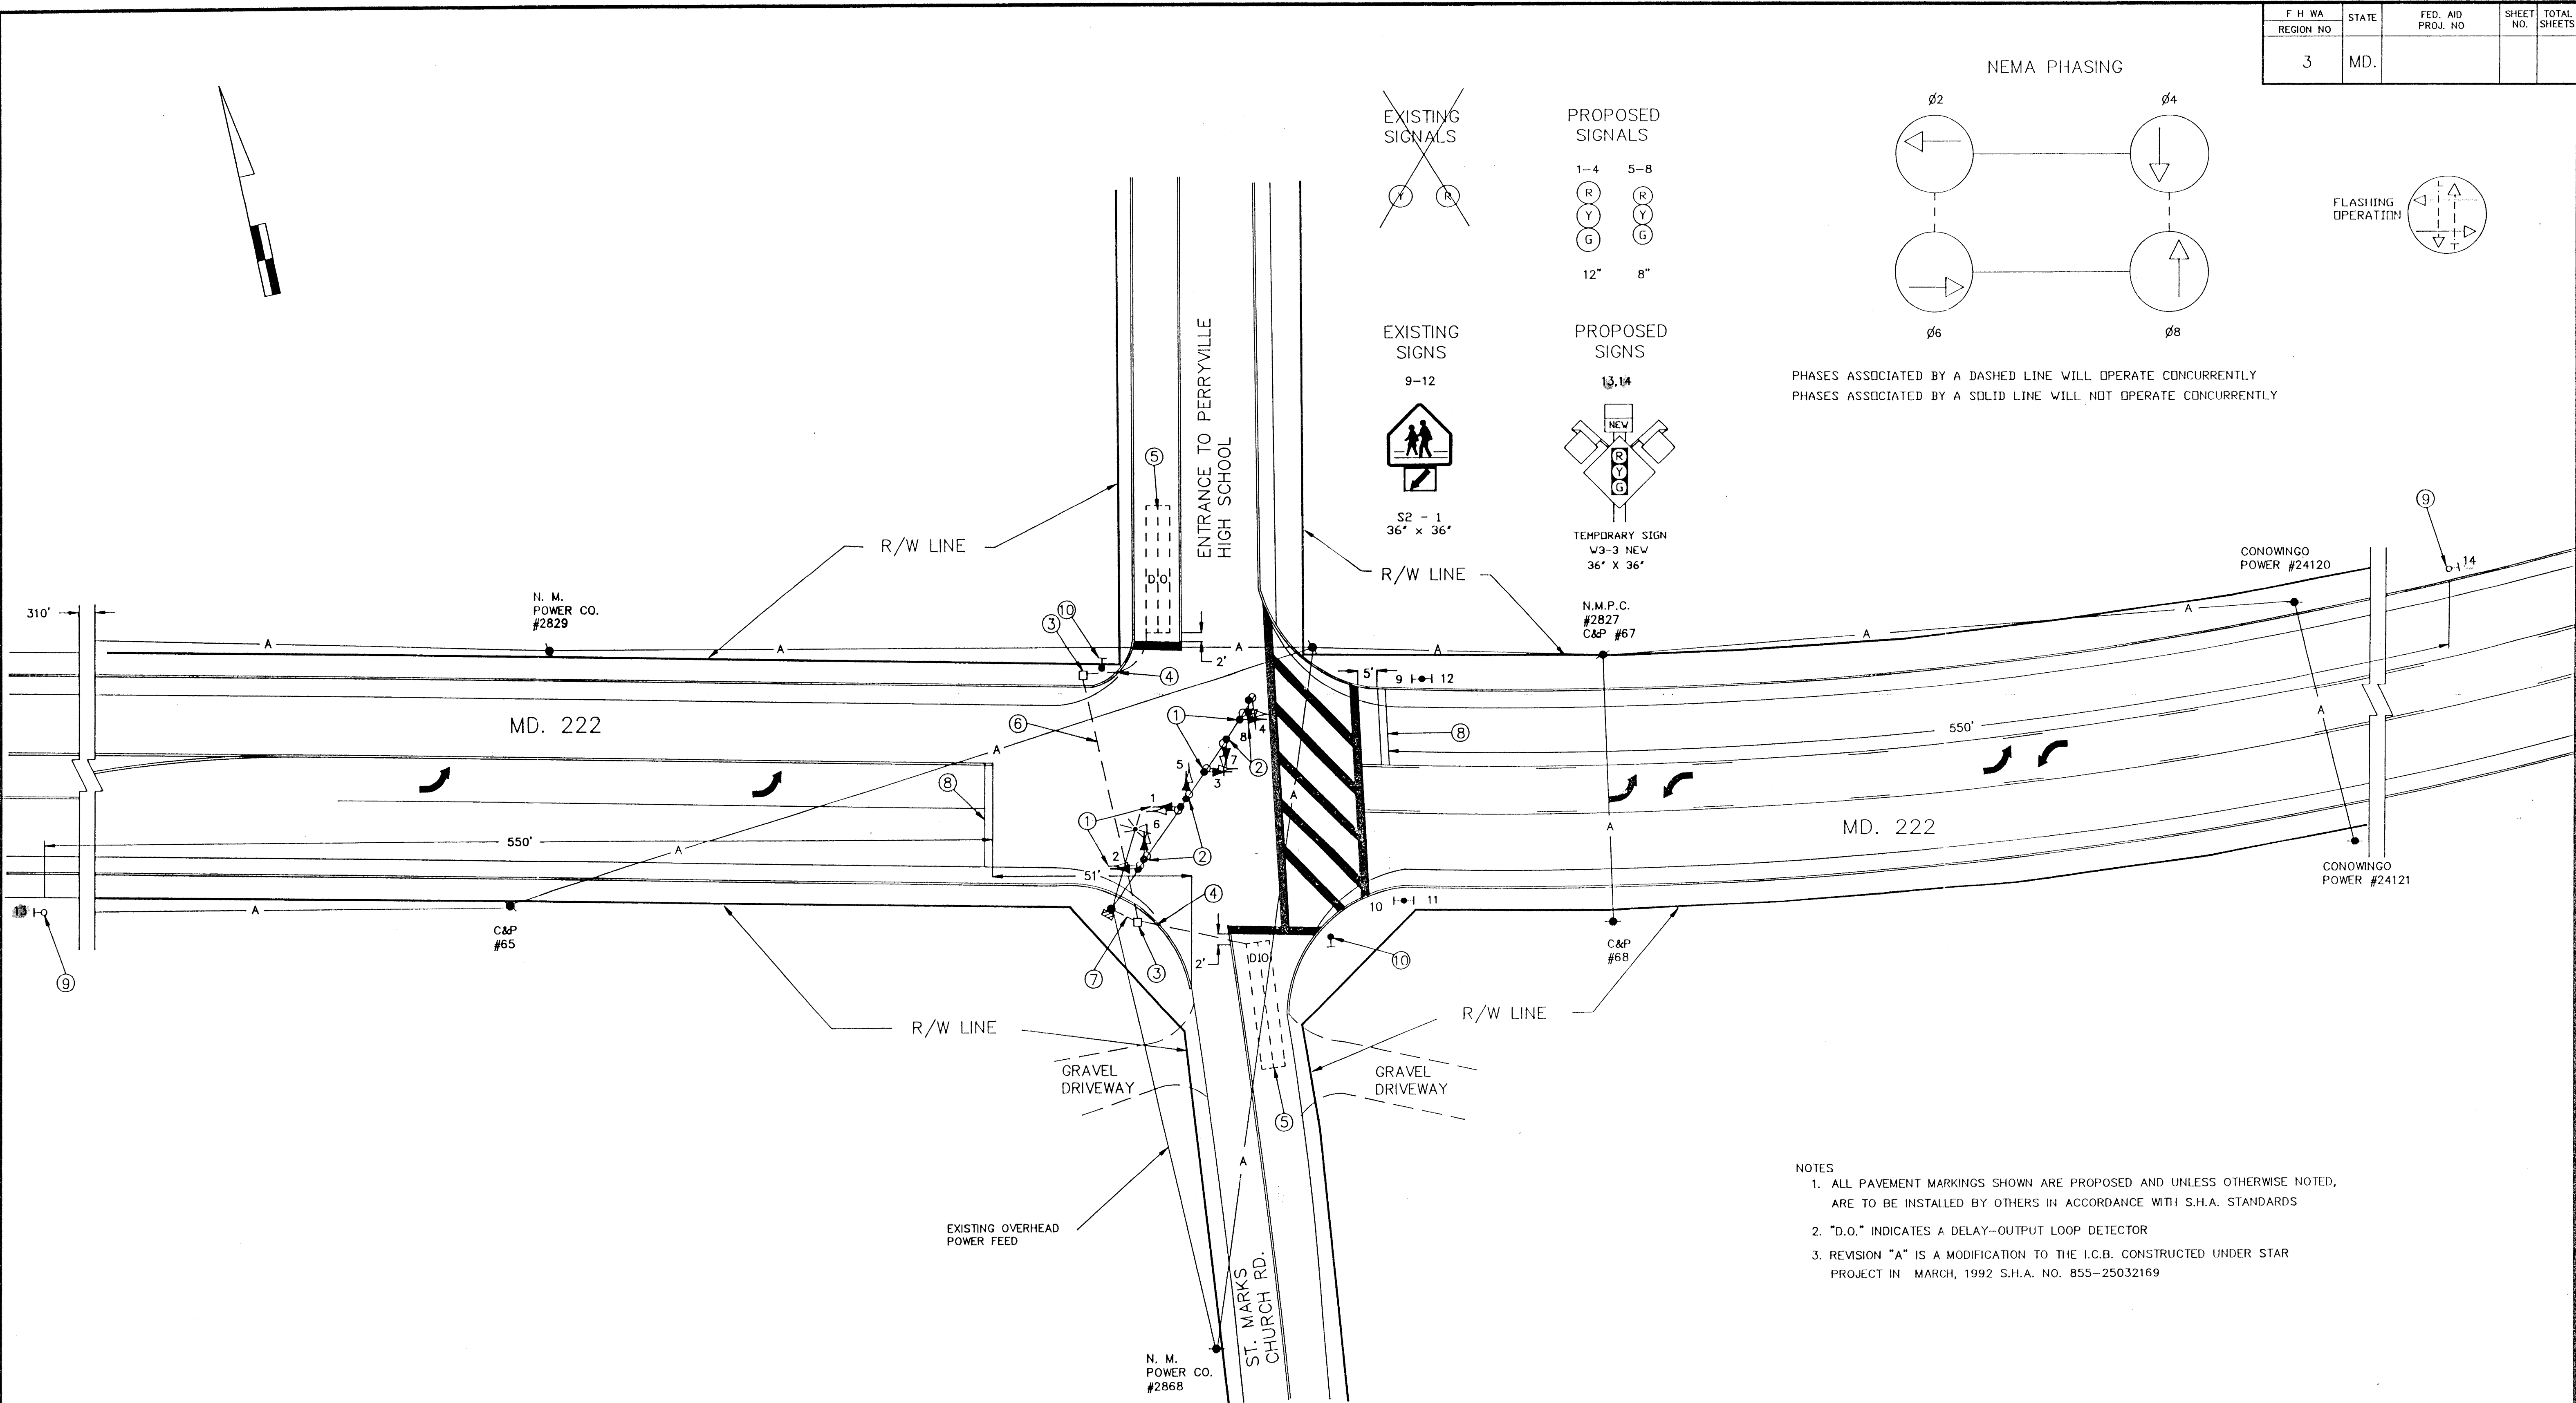

- NOTES
1. ALL PAVEMENT MARKINGS SHOWN ARE PROPOSED AND UNLESS OTHERWISE NOTED, ARE TO BE INSTALLED BY OTHERS IN ACCORDANCE WITH S.H.A. STANDARDS
 2. "D.O." INDICATES A DELAY-OUTPUT LOOP DETECTOR
 3. REVISION "A" IS A MODIFICATION TO THE I.C.B. CONSTRUCTED UNDER STAR PROJECT IN MARCH, 1992 S.H.A. NO. 855-25032169

LEGEND OF UNDERGROUND AND OVERHEAD UTILITIES			
AERIAL CABLES	A	A	A
ELECTRIC	E	E	E
TELEPHONE	T	T	T
GAS	G	G	G
SEWER	S	S	S
WATER	W	W	W
CABLE TV	TV	TV	TV

REVISIONS	APPROVALS
	CHIEF, SIGNAL DESIGN SECTION
	ASST. DISTRICT ENGINEER, TRAFFIC
	CHIEF, TRAFFIC ENGINEERING DESIGN DIVISION
	DIRECTOR, OFFICE OF TRAFFIC & SAFETY

MDOT - STATE HIGHWAY ADMINISTRATION			
OFFICE OF TRAFFIC & SAFETY			
TRAFFIC ENGINEERING DESIGN DIVISION			
DRAWN BY: M. RUCKER	DES. BY: S. RENZI	CHK. BY: [Signature]	DATE: 3-6-92
F.A.P. NO.	S.H.A. NO.	TS/STD. NO.	SHEET NO.
		TS-3347 A	OF